


STANDARD FRAME HINGE & STRIKE LOCATIONS - 4 1/2" HINGES

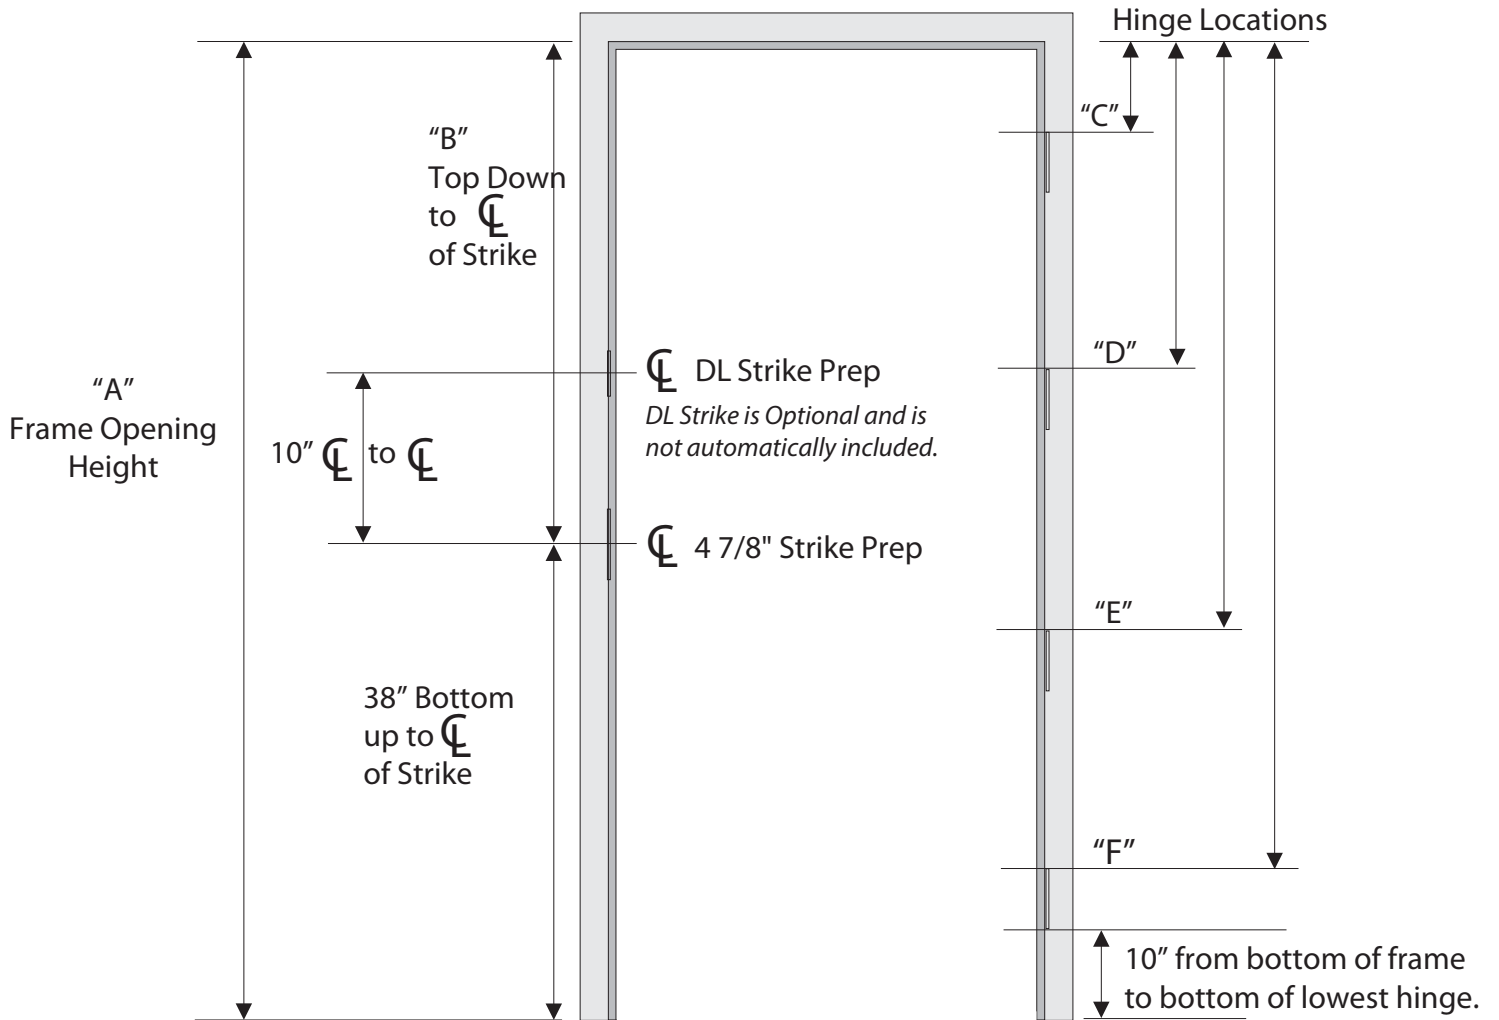

STANDARD MDI HARDWARE LOCATIONS: 4 1/2" HINGES *

"A"	"B"	"C"	"D"	"E"	"F"
6'-8"	42"	5"	35 1/4"	65 1/2"	-----
6'-10"	44"	5"	36 1/4"	67 1/2"	-----
7'-0"	46"	5"	37 1/4"	69 1/2"	-----
7'-2"	48"	5"	38 1/4"	71 1/2"	-----
7'-4"	50"	5"	39 1/4"	73 1/2"	-----
7'-6"	52"	5"	28 1/2"	52"	75 1/2"
7'-8"	54"	5"	29 3/16"	53 3/8"	77 9/16"
7'-10"	56"	5"	29 13/16"	54 5/8"	79 7/16"
8'-0"	58"	5"	30 1/2"	56"	81 1/2"

* MDI provisions the 4 1/2" hinge prep on our HM frames for a 5/16" backset.

